


Hinds Hall Window Well Art Project

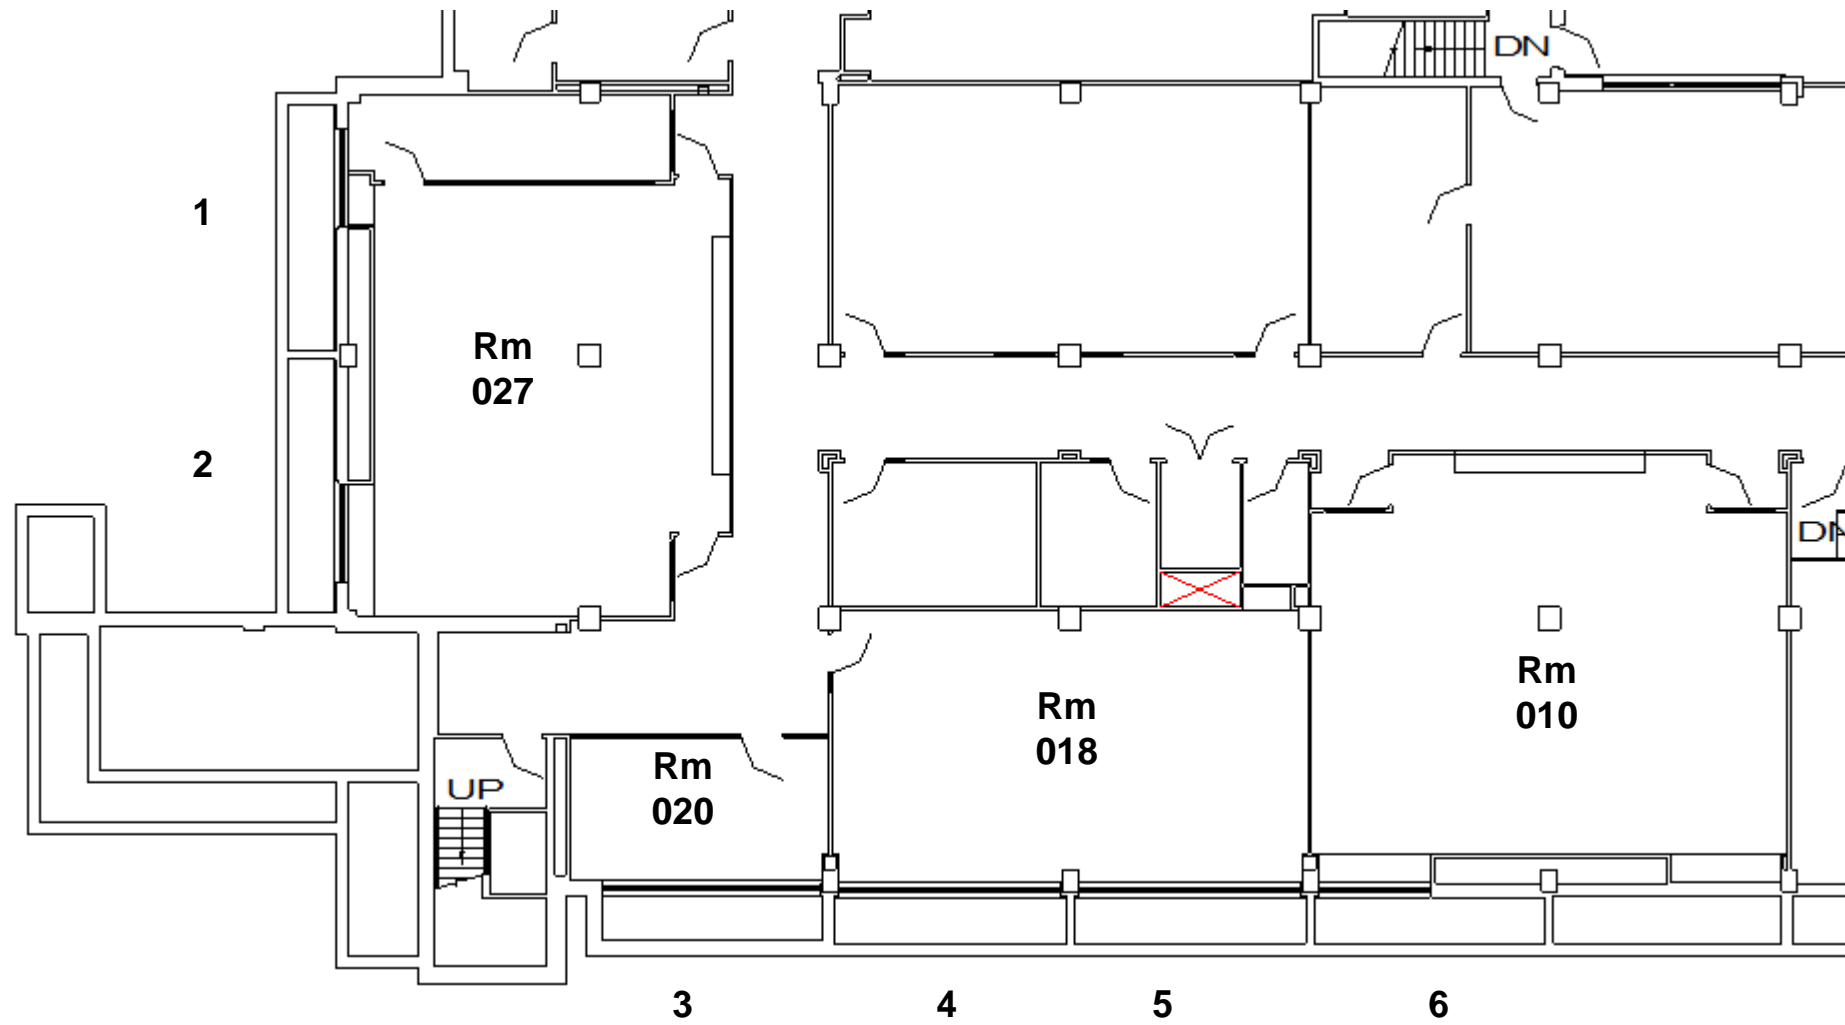

Details Window Wells, Width = 4' 11" from concrete sill to opposite wall, Depth= varies 8'4" to 8' 9" height from bottom of grill to top of sill = 5' 5" (see Detail #1)

Rm 027

#1 Length = 20' 7" Constraints include; conduit, partial view of well from interior, glass room partition

#2 Length = 21' 1" Constraints include; partial view of well from interior

Rm 020

#3 Length = 18' 10"

Rm 018

#4 Length = 19' 4"

#5 Length = 19' 3"

Rm 010

#6 Length = 19' 5" Constraints include; partial view of well from interior

Detail #1 Representative

